


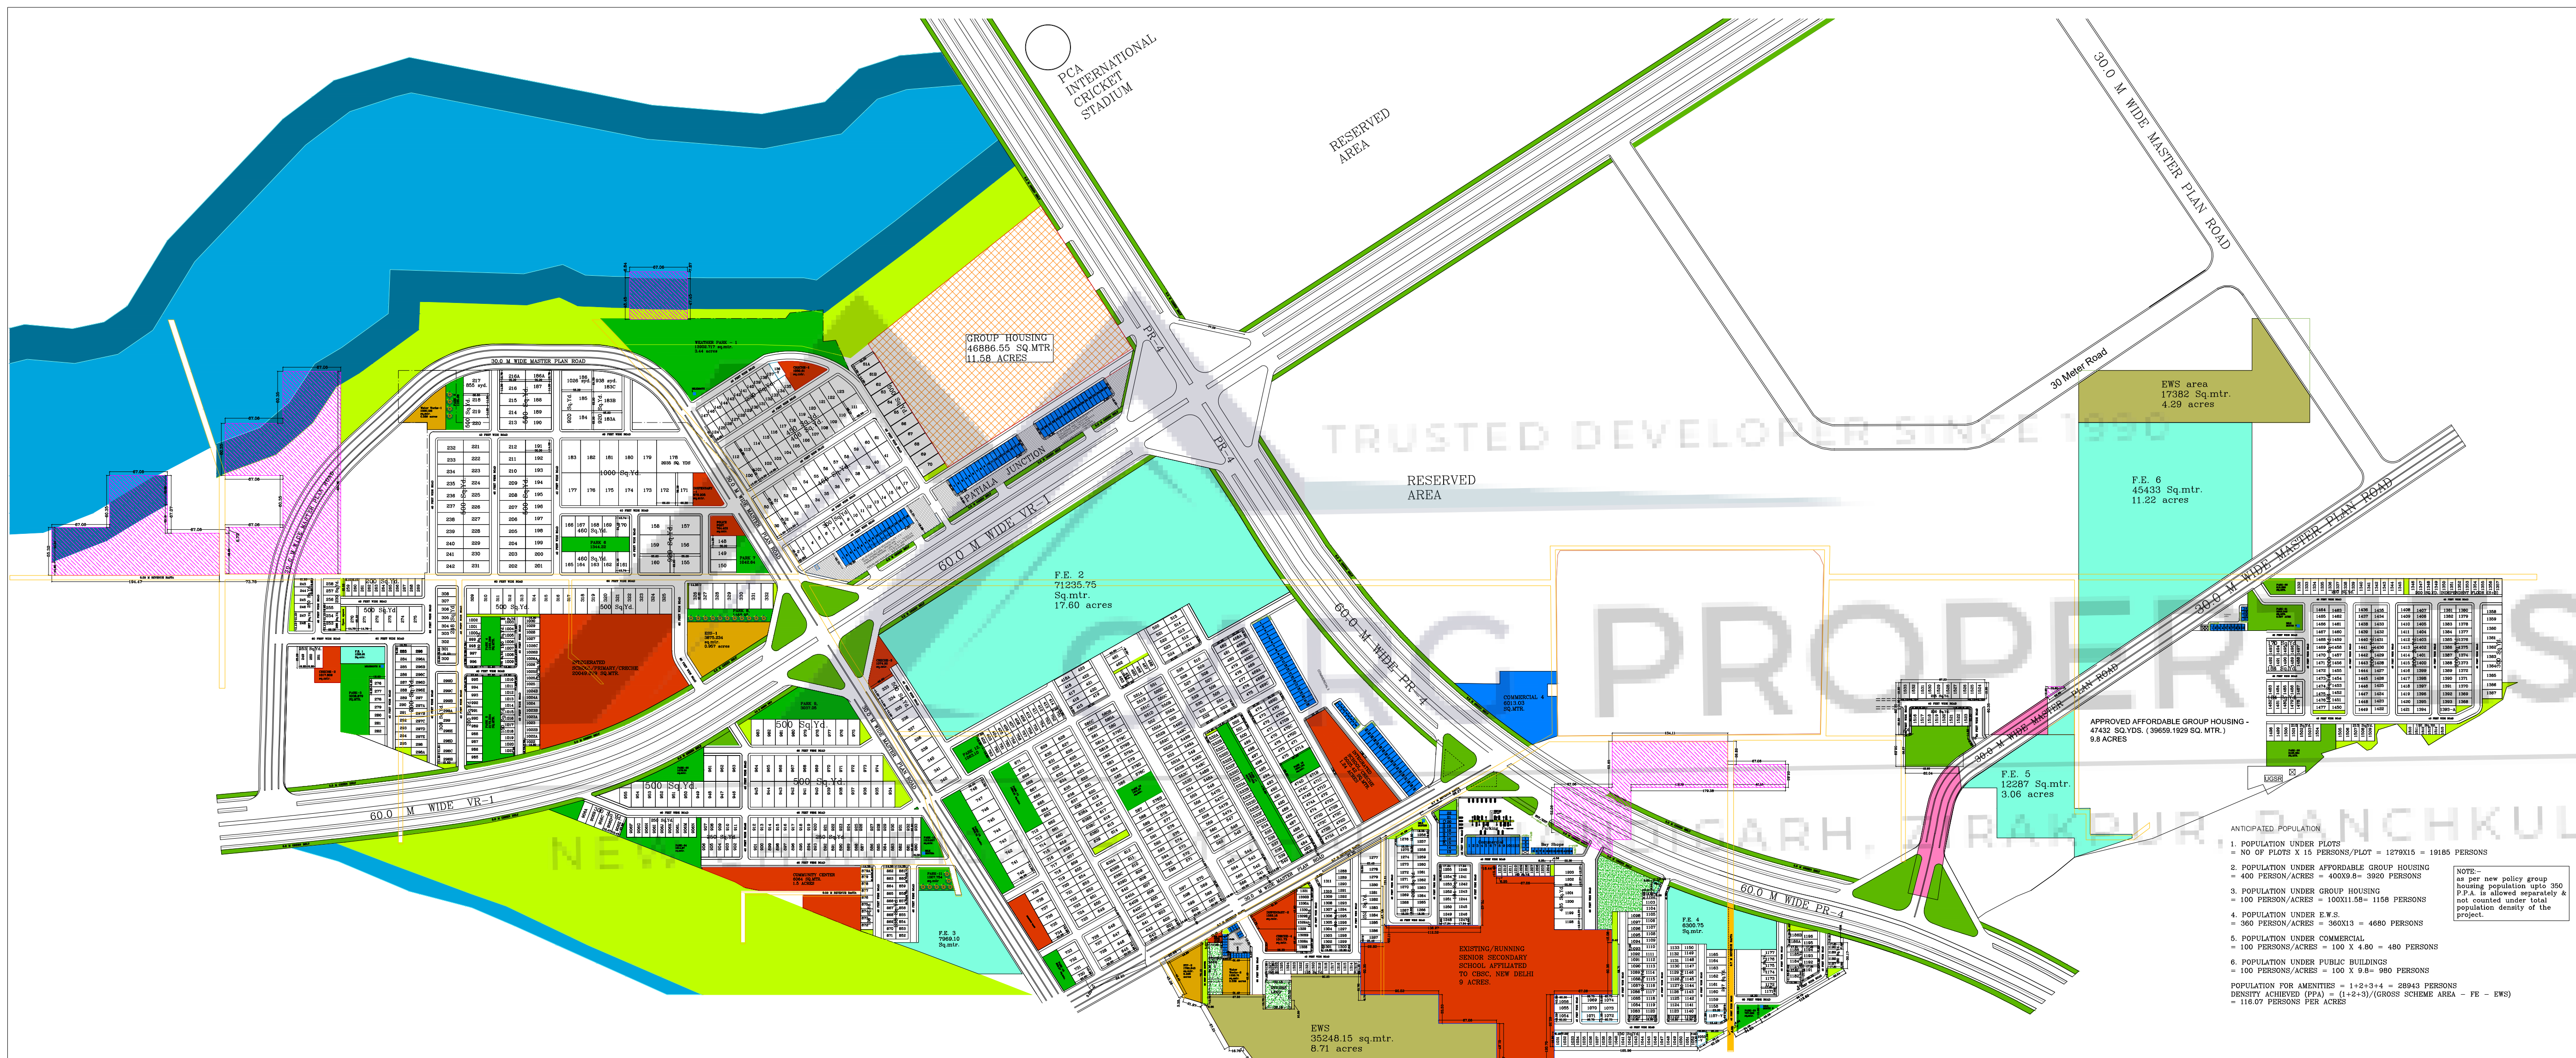

P R O J E C T

MEGA INTEGRATED RESIDENTIAL TOWNSHIP

LOCATION : REVENUE AREAS OF VILLAGE TOGAN AND TEERA, NEW CHANDIGARH MASTER PLAN

DEVELOPER : INNOVATIVE HOUSING AND INFRASTRUCTURE PRIVATE LIMITED. (TRADE NAME : PCL)

ADDRESS : PCL HOUSE, S.C.O.-198, OPPOSITE SPORTS STADIUM, SEC-7 C, CHANDIGARH

PROMOTER REGISTRATION NO:- E.O.(R) 489 DATED:- 21-04-2019 VALID UPTO 06-03-2022

TOTAL CLU AREA = 155.90 ACRES GRANTED WIDE MEMO. NO. 3818 CTP (PB)/SP-432(M), DATED 3 / 7 / 2014

AREA SUMMARY		
SR. NO.	CATEGORY	AREA(ACRES)
1	TOTAL PROJECT AREA	284.69
2	CLU AREA	155.9
3	EXPANSION AREA	108.79
4	AREA NOT TAKEN IN LAYOUT	13.83
5	AREA UNDER HOUSING (R + P + W)	7.686
6	AREA UNDER ACQUISITION	3.12
7	REVENUE RASTAS	3.7
8	GROSS SCHEME AREA (1-4+6+7)	257.68
9	RESERVE AREA FOR FUTURE EXPANSION (P)	35.65
10	AREA RESERVED FOR AFFORDABLE GROUP	9.8
11	AREA RESERVED FOR GROUP HOUSING	11.58
12	NET PLANNING AREA (8-5-9-10-11-12)	193.582

AREA ANALYSIS CHART		
NET PLANNING AREA = 193.582 ACRES (100%)		
CATEGORY	PROPOSED AREA (ACRES)	Percentage of Net Planning Area (193.582)
EWS	13.00	6.715 %
COMMERCIAL	72.37	37.384 %
RESIDENTIAL	4.80	2.50 %
ROADS+OPEN SPACES+UTILITIES	60.82	41.80 %
PARKS	12.70	6.56 %
AMENITIES	9.79	5.05 %
TOTAL	193.582	100

SCALE : 1:2000
DATE :

DRAWING TITLE.: CONCEPT LAYOUT DRAWING

DRAWING NO.: PCL/EC/001

DEALT BY : AR. SUKHIJEET

CHECKED BY : AR. HARENDRA SINGH

OWNER

ARCHITECT

ARCHITECT
LINE OF FORCE
S.C.O.-2,
SECTOR-11, PANCHKULA
E- mail: lofarchitects@gmail.com
Ph- mob: 09876533004,
off : 0172-4654004

LIST OF PLOTS				
SR. NO.	PLOT NOS.	SIZE (M)	PLOT AREA (sq.mtr)	TOTAL AREA (sq.mtr)
1	1	10 x 25	250	4783.90
2	2 to 17	10 x 25	250	4783.90
3	18 to 23	10 x 25	250	4783.90
4	24 to 31	14 x 27.5	385	4680
5	32 to 49	14 x 27.5	385	4680
6	50 to 61	14 x 27.5	385	4680
7	62 to 79	14 x 30	420	4680
8	80 to 99	14 x 30	420	4680
9	100 to 119	13 x 28.10	369.3	4680
10	120 to 139	13 x 28.10	369.3	4680
11	140 to 159	13 x 28.10	369.3	4680
100	1920 to 1939	13 x 28.10	369.3	4680

LIST OF PLOTS				
SR. NO.	PLOT NOS.	SIZE (M)	PLOT AREA (sq.mtr)	TOTAL AREA (sq.mtr)
33	243 to 249	9.65 x 21.59	208.34	433.97
34	247 to 249	11.13 x 23.59	262.2	433.97
35	249 to 251	9.20 x 23.59	215.62	433.97
36	252 to 254	11.13 x 20	222.60	433.97
37	255 to 256	9.65 x 20	193	433.97
38	257 to 259	8.15 x 20.52	167.33	433.97
39	260 to 262	14.18 x 18.38	260.6	433.97
40	263 to 265	9.25 x 18	166.5	433.97
41	266 to 268	11.61 x 21.53	249.96	433.97
42	269 to 271	8.66 x 23.53	203.97	433.97
43	272 to 274	14 x 30	420	433.97
44	275 to 277	14 x 30	420	433.97
45	278 to 280	14 x 30	420	433.97
46	281 to 283	14 x 30	420	433.97
47	284 to 286	14 x 30	420	433.97
48	287 to 289	14 x 30	420	433.97
49	290 to 292	14 x 30	420	433.97
50	293 to 295	14 x 30	420	433.97
51	296 to 298	14 x 30	420	433.97
52	299 to 301	14 x 30	420	433.97
53	302 to 304	14 x 30	420	433.97
54	305 to 307	14 x 30	420	433.97
55	308 to 310	14 x 30	420	433.97
56	311 to 313	14 x 30	420	433.97
57	314 to 316	14 x 30	420	433.97
58	317 to 319	14 x 30	420	433.97
59	320 to 322	14 x 30	420	433.97
60	323 to 325	14 x 30	420	433.97
61	326 to 328	14 x 30	420	433.97
62	329 to 331	14 x 30	420	433.97
63	332 to 334	14 x 30	420	433.97
64	335 to 337	14 x 30	420	433.97
65	338 to 340	14 x 30	420	433.97
66	341 to 343	14 x 30	420	433.97
67	344 to 346	14 x 30	420	433.97
68	347 to 349	14 x 30	420	433.97
69	350 to 352	14 x 30	420	433.97
70	353 to 355	14 x 30	420	433.97
71	356 to 358	14 x 30	420	433.97
72	359 to 361	14 x 30	420	433.97
73	362 to 364	14 x 30	420	433.97
74	365 to 367	14 x 30	420	433.97
75	368 to 370	14 x 30	420	433.97
76	371 to 373	14 x 30	420	433.97
77	374 to 376	14 x 30	420	433.97
78	377 to 379	14 x 30	420	433.97
79	380 to 382	14 x 30	420	433.97
80	383 to 385	14 x 30	420	433.97
81	386 to 388	14 x 30	420	433.97
82	389 to 391	14 x 30	420	433.97
83	392 to 394	14 x 30	420	433.97
84	395 to 397	14 x 30	420	433.97
85	398 to 400	14 x 30	420	433.97
86	401 to 403	14 x 30	420	433.97
87	404 to 406	14 x 30	420	433.97
88	407 to 409	14 x 30	420	433.97
89	410 to 412	14 x 30	420	433.97
90	413 to 415	14 x 30	420	433.97
91	416 to 418	14 x 30	420	433.97
92	419 to 421	14 x 30	420	433.97
93	422 to 424	14 x 30	420	433.97
94	425 to 427	14 x 30	420	433.97
95	428 to 430	14 x 30	420	433.97
96	431 to 433	14 x 30	420	433.97
97	434 to 436	14 x 30	420	433.97
98	437 to 439	14 x 30	420	433.97
99	440 to 442	14 x 30	420	433.97
100	443 to 445	14 x 30	420	433.97

LIST OF PLOTS						
SR. NO.	PLOT NOS.	SIZE (M)	PLOT AREA (sq.mtr)	NO. OF PLOTS	TOTAL AREA (sq.mtr)	AREA (sq.mtr)
87	644	10.90 x 23	250.7	4	1002.8	1159.33
88	645 to 648	10.90 x 23	250.7	4	1002.8	1159.33
89	649 to 671	9 x 23	207	14	2898	3455.97
90	672 to 711	9 x 23	207	14	2898	3455.97
91	712 to 725	9 x 23	207	14	2898	3455.97
92	726 to 739	10.90 x 23	250.7	14	3509.8	4197.68
93	740 to 748	14 x 30	420	9	3780	4335.94
94	749 to 750	14 x 30	420	13	5460	6555.53
95	751 to 752	14 x 30	420	13	5460	6555.53
96	753 to 754	14 x 30	420	13	5460	6555.53
255	1071 to 1072	14 x 30	420	13	5460	6555.53
256	1073 to 1074	14 x 30	420	13	5460	